


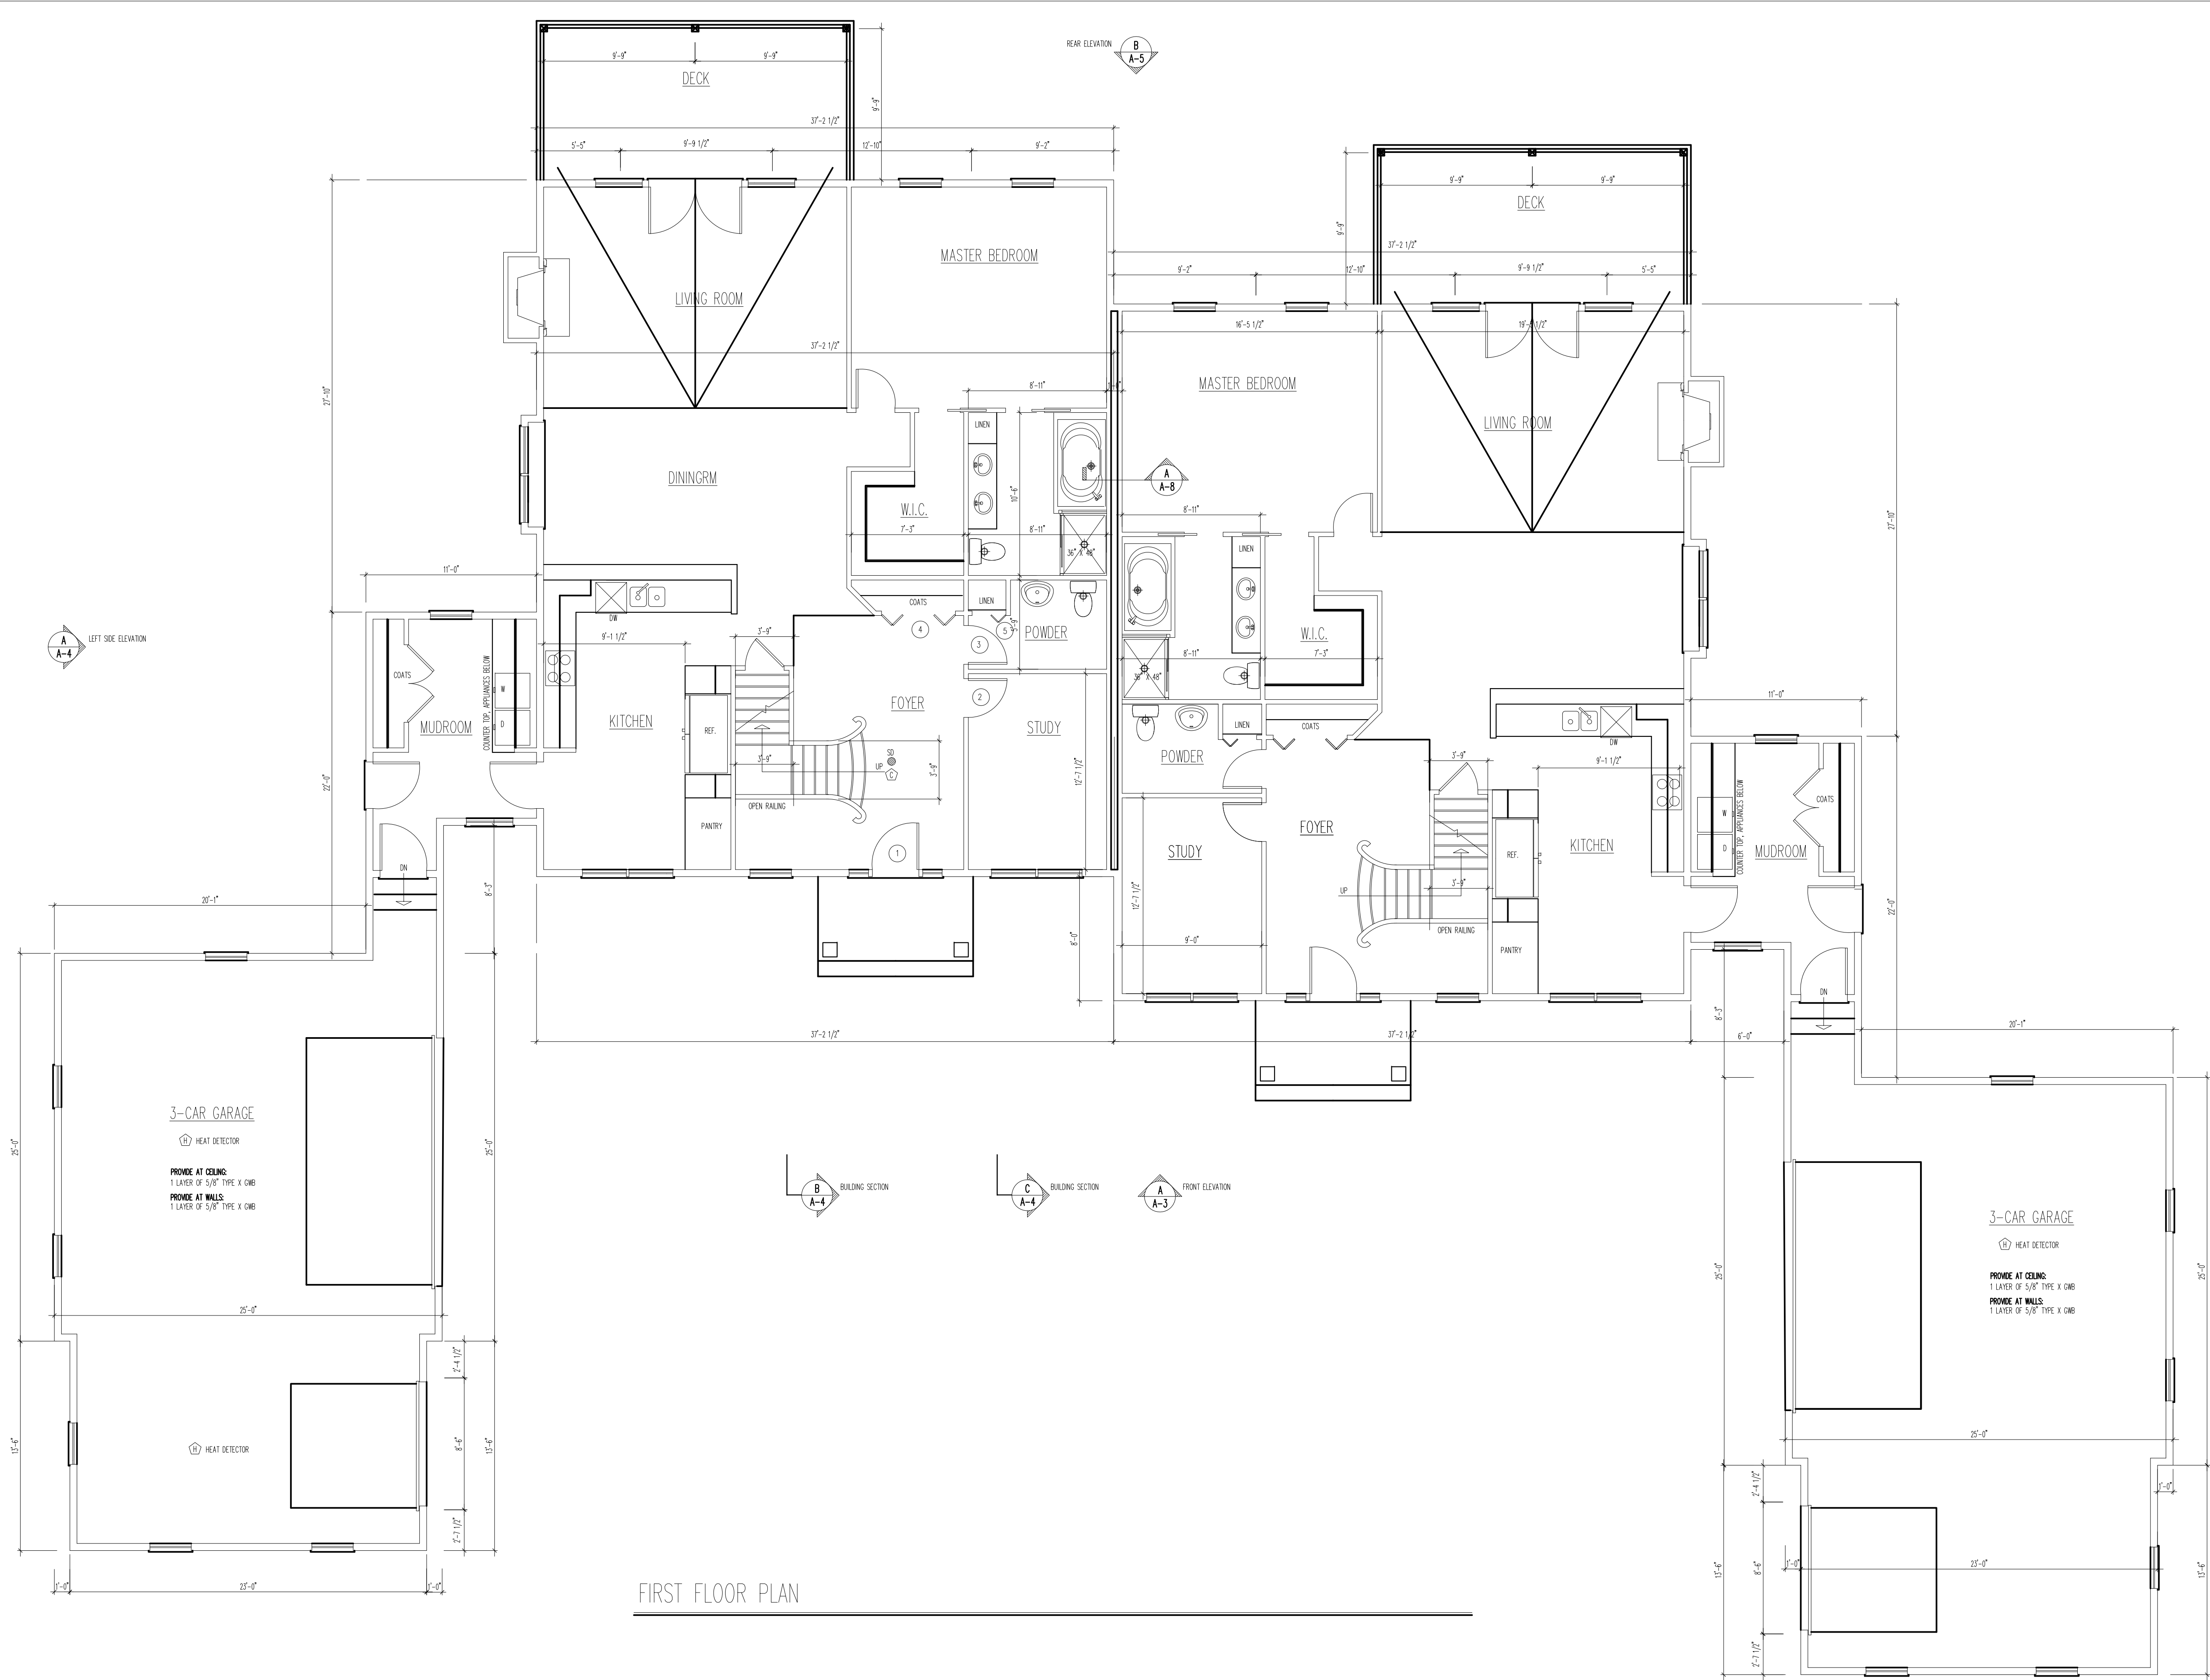

JMA Architects, Inc.
Four New Street, Suite 101, Newburyport, MA 01950
E info@JMAarchitects-ma.com T 978. 465. 2263

PROJECT NAME:
THE ESTATES ON THE GREEN
VILLAGE DRIVE
MIDDLETON, MA 01949

SHEET TITLE:
FIRST FLOOR PLAN

REVISIONS		
NO.	DATE	REVISION

DRAWN BY:	DM
CHECKED BY:	JMA
DATE DRAWN:	AUG. 5, 2016
DATE ISSUED:	
SCALE:	1/4" = 1'-0"
JOB NO.:	AUG73 - 381A

SHEET
A-1