


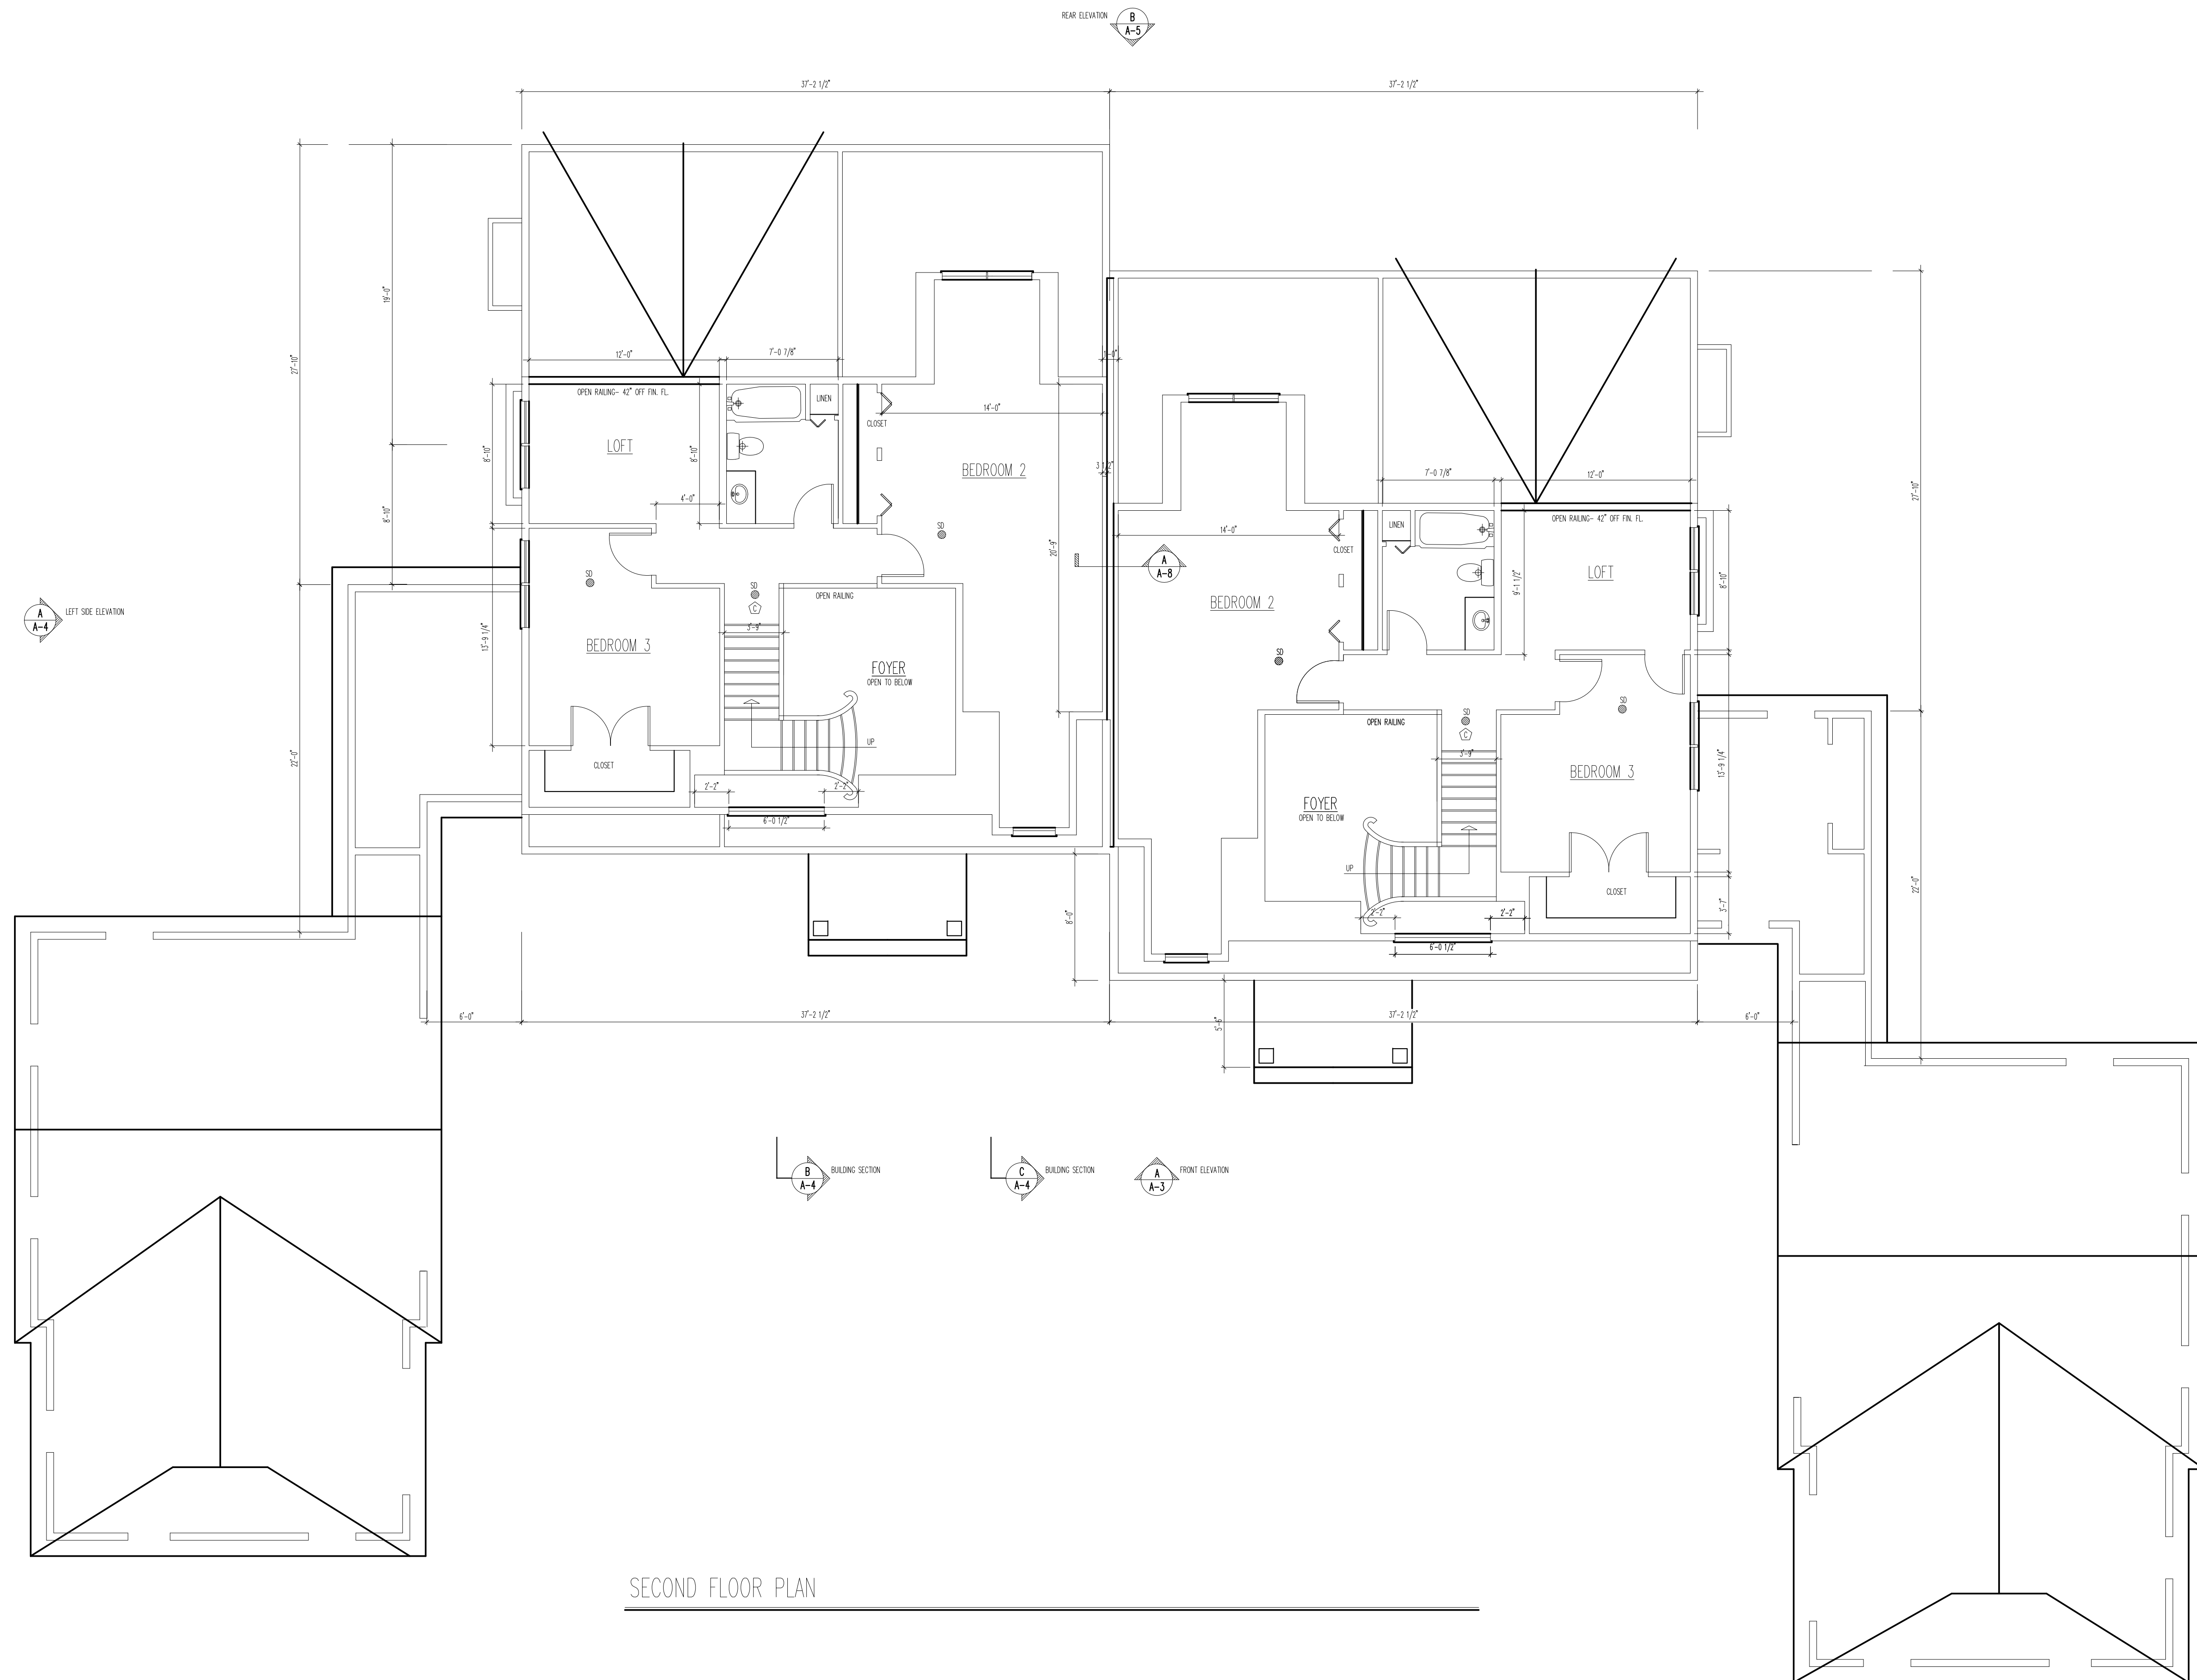

JMA Architects, Inc.

NAME: THE ESTATES ON THE GREEN
VILLAGE DRIVE
MIDDLETON, MA 01949

SECOND FLOOR PLAN

REVISIONS		
NO.	DATE	REVISION

DRAWN BY:	DM
CHECKED BY:	JMA
DATE DRAWN:	AUG. 5, 20
DATE ISSUED:	
SCALE:	1/4" = 1'
JOB NO.:	AUG73 - 3

SHEET

A—